



US Army Corps
of Engineers
Alaska District

Public Notice of Application for Permit

Regulatory Branch (1145b)
Post Office Box 6898
Elmendorf AFB, Alaska 99506-6898

PUBLIC NOTICE DATE: July 2, 2004
EXPIRATION DATE: August 2, 2004
REFERENCE NUMBER: POA-2004-865-2
WATERWAY NUMBER: Nichols Passage

Interested parties are hereby notified that an application has been received for a Department of the Army permit for certain work in waters of the United States as described below and shown on the attached plan.

APPLICANT: James and Marlene Scanlon, P.O. Box 8095, Ketchikan, Alaska 99901, 907-225-5033; Agent: Scot A, Menzies, R&M Engineering-Ketchikan, Inc., 907-225-7917 ext. 302.

LOCATION: section 4, T. 76 S., R. 91 E., Copper River Meridian, near Ketchikan, Alaska (~Longitude 131° 35' 04", ~Latitude 55° 18' 37").

WORK: To fill 5925 square feet (~0.14 acres) below the high tide line with ~3000 cubic yards of material.

PURPOSE: To create flat building pad for single-family residence.

WATER QUALITY CERTIFICATION: A permit for the described work will not be issued until a certification or waiver of certification as required under Section 401 of the Clean Water Act (Public Law 95-217), has been received from the Alaska Department of Environmental Conservation.

COASTAL ZONE MANAGEMENT ACT CERTIFICATION: Section 307(c)(3) of the Coastal Zone, Management Act of 1972, as amended by 16 U.S.C. 1456(c)(3), requires the applicant to certify that the described activity affecting land or water uses in the Coastal Zone complies with the Alaska Coastal Management Program. A permit will not be issued until the Office of Project Management and Permitting, Department of Natural Resources has concurred with the applicant's certification.

PUBLIC HEARING: Any person may request, in writing, within the comment period specified in this notice, that a public hearing be held to consider this application. Requests for public hearings shall state, with particularity, reasons for holding a public hearing.

CULTURAL RESOURCES: The latest published version of the Alaska Heritage Resources Survey (AHRs) has been consulted for the presence or absence of historic properties, including those listed in or eligible for inclusion in the National Register of Historic Places. There are no listed or eligible properties in the vicinity of the worksite. Consultation of the AHRs constitutes the extent of

cultural resource investigations by the District Engineer at this time, and he is otherwise unaware of the presence of such resources. This application is being coordinated with the State Historic Preservation Office (SHPO). Any comments SHPO may have concerning presently unknown archeological or historic data that may be lost or destroyed by work under the requested permit will be considered in our final assessment of the described work.

TRIBAL CONSULTATION: The Alaska District fully supports tribal self-governance and government-to-government relations between the Federal government and Federally recognized Tribes. This notice invites participation by agencies, Tribes, and members of the public in the Federal decision-making process. In addition, Tribes with protected rights or resources that could be significantly affected by a proposed Federal action (e.g., a permit decision) have the right to consult with the Alaska District on a government-to-government basis. Views of each Tribe regarding protected rights and resources will be accorded due consideration in this process. This Public Notice serves as notification to the Tribes within the area potentially affected by the proposed work and invites their participation in the Federal decision-making process regarding the protected Tribal right or resource. During the public comment period, the affected Tribe may initiate consultation upon written request to the District Engineer.

ENDANGERED SPECIES: The project area is within the known or historic range of the Humpback whale (*Megaptera novaeangliae*) and the Steller sea lion (*Eumetopias jubatus*), listed as endangered and threatened under the Endangered Species Act (ESA), respectively. Preliminarily, it has been determined that the described activity will not affect threatened or endangered species, or their critical habitat designated as endangered or threatened, under the ESA of 1973 (87 Stat. 844). This application is being coordinated with the U.S. Fish and Wildlife Service (USFWS) and the National Marine Fisheries Service (NMFS). Any comments they may have concerning endangered or threatened wildlife or plants or their critical habitat will be considered in our final assessment of the described work.

ESSENTIAL FISH HABITAT: The proposed work is being evaluated for possible effects to Essential Fish Habitat (EFH) pursuant to the Magnuson Stevens Fishery Conservation and Management Act of 1996 (MSFCMA), 16 U.S.C. et seq and associated federal regulations found at 50 CFR 600 Subpart K. The Alaska District includes areas of EFH as Fishery Management Plans. We have reviewed the January 20, 1999, North Pacific Fishery Management Council's Environmental Assessment to locate EFH areas as identified by the NMFS. EFH for nine species was identified near the project area. However, we have preliminarily determined that the described activity within the proposed area will not adversely affect EFH, including anadromous fish and federally managed fishery resources.

SPECIAL AREA DESIGNATION: None.

EVALUATION: The decision whether to issue a permit will be based on an evaluation of the probable impacts including cumulative impacts of the proposed activity and its intended use on the public interest. Evaluation of the probable impacts, which the proposed activity may have on the public interest, requires a careful weighing of all the factors that become relevant in each particular case. The benefits, which reasonably may be expected to accrue from the proposal, must be balanced against its reasonably foreseeable detriments. The decision whether to authorize a proposal, and if so, the conditions under which it will be allowed to occur, are therefore determined by the outcome of the general balancing process. That decision should reflect the national concern for both protection and utilization of important resources. All factors, which may be relevant to the proposal, must be considered including the cumulative effects thereof. Among those are conservation, economics, aesthetics, general environmental concerns, wetlands, cultural values, fish and wildlife values, flood hazards, floodplain values, land use, navigation, shore erosion and accretion, recreation, water supply and conservation, water quality, energy needs, safety, food and fiber

production, mineral needs, considerations of property ownership, and, in general, the needs and welfare of the people. For activities involving 404 discharges, a permit will be denied if the discharge that would be authorized by such permit would not comply with the Environmental Protection Agency's 404(b)(1) guidelines. Subject to the preceding sentence and any other applicable guidelines or criteria (see Sections 320.2 and 320.3), a permit will be granted unless the District Engineer determines that it would be contrary to the public interest.

The Corps of Engineers is soliciting comments from the public; Federal, State, and local agencies and officials; Indian Tribes; and other interested parties in order to consider and evaluate the impacts of this proposed activity. Any comments received will be considered by the Corps of Engineers to determine whether to issue, modify, condition or deny a permit for this proposal. To make this decision, comments are used to assess impacts on endangered species, historic properties, water quality, general environmental effects, and the other public interest factors listed above. Comments are used in the preparation of an Environmental Assessment and/or an Environmental Impact Statement pursuant to the National Environmental Policy Act. Comments are also used to determine the need for a public hearing and to determine the overall public interest of the proposed activity.

Comments on the described work, with the reference number, should reach this office no later than the expiration date of this Public Notice to become part of the record and be considered in the decision. Please contact Dr. Jan Stuart at (907) 753-2720, toll free from within Alaska at (800) 478-2712, or by email at jan.f.stuart@poa02.usace.army.mil if further information is desired concerning this notice.

AUTHORITY: This permit will be issued or denied under the following authorities:


(X) Perform work in or affecting navigable waters of the United States - Section 10 Rivers and Harbors Act 1899 (33 U.S.C. 403).

(X) Discharge dredged or fill material into waters of the United States - Section 404 Clean Water Act (33 U.S.C. 1344). Therefore, our public interest review will consider the guidelines set forth under Section 404(b) of the Clean Water Act (40 CFR 230).


A plan, Notice of Application for Certification of Consistency with the Alaska Coastal Management Program, and Notice of Application for State Water Quality Certification are attached to this Public Notice.

District Engineer
U.S. Army, Corps of Engineers

Attachments

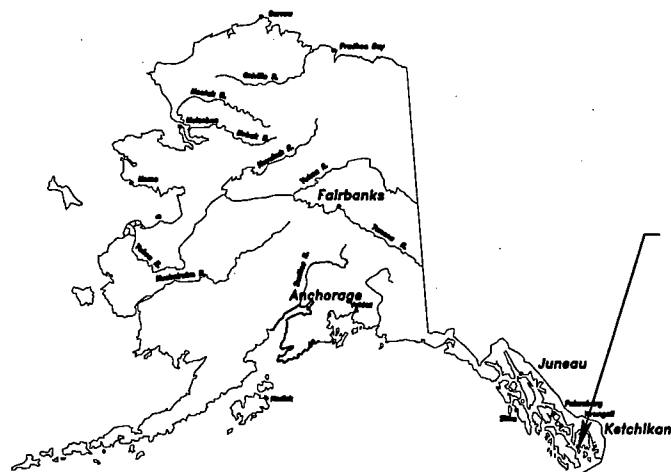


PROJECT SITE

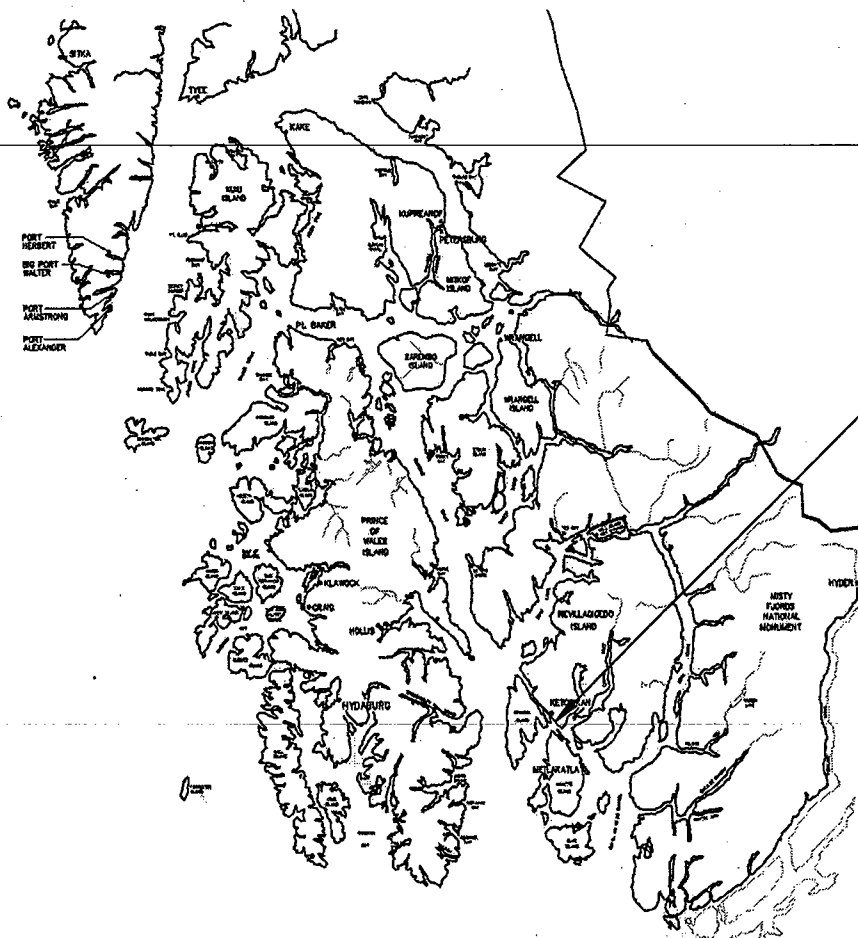

**-PROJECT
SITE**

APPLICATION BY:
JAMES AND MARLENE SCANLON
P.O. BOX 8095
KETCHIKAN, ALASKA 99901

AT: KETCHIKAN
LOCATED IN: T.76S., R.91E., SECTION 4
C.R.M.
DATE: 6-28-04 SHEET 1 OF 5

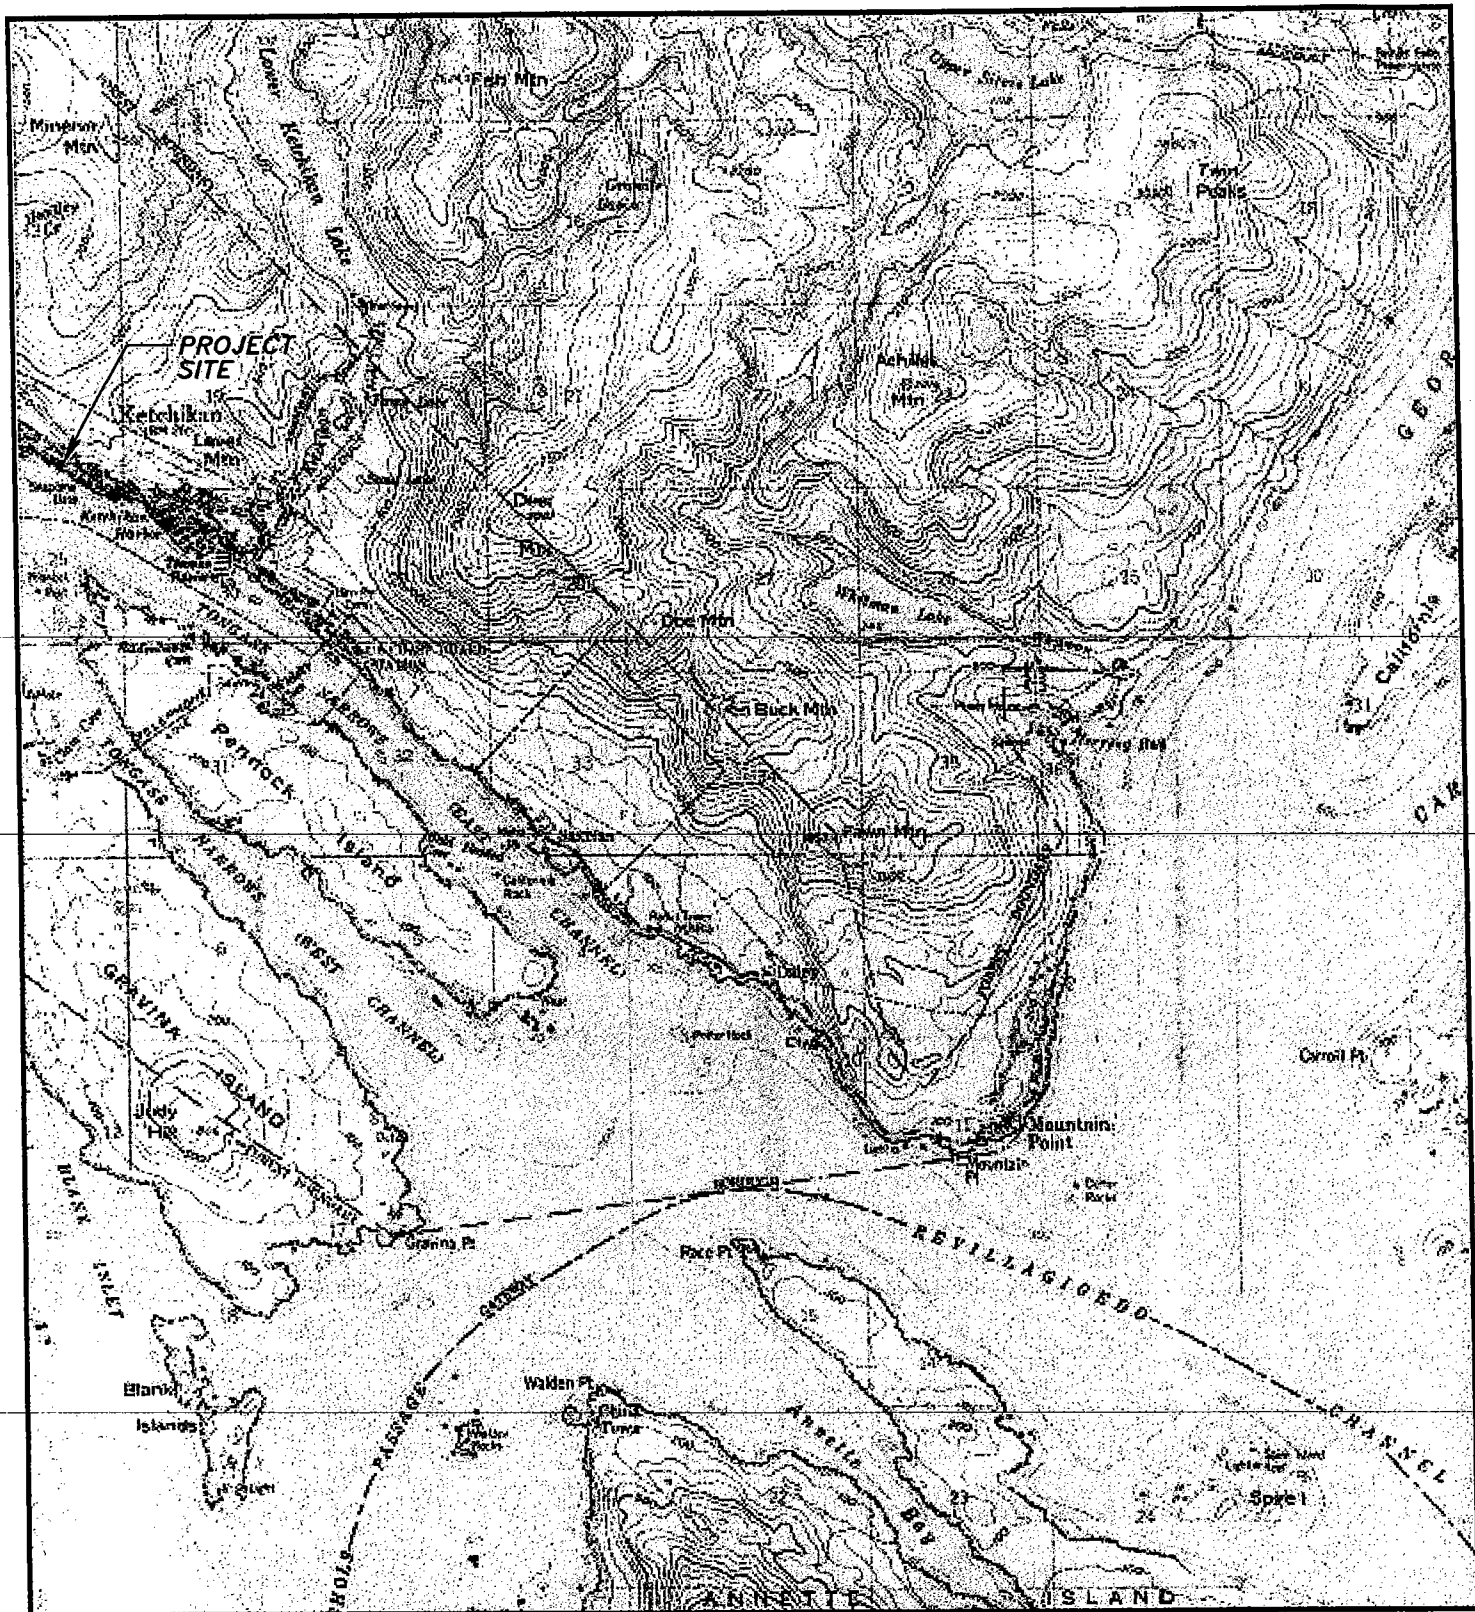


VICINITY MAP


APPLICATION BY:
JAMES AND MARLENE SCANLON
P.O. BOX 8095
KETCHIKAN, ALASKA 99901



PROPOSED RESIDENCE
SOUTH TONGASS HIGHWAY
LOT 2, U.S.S. 1734

AT: KETCHIKAN
LOCATED IN: T.76S., R.91E., SECTION 4
C.R.M.
DATE: 6-28-04 SHEET **2** OF **5**

GRAPHIC SCALE
SCALE IN MILES

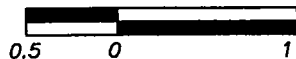

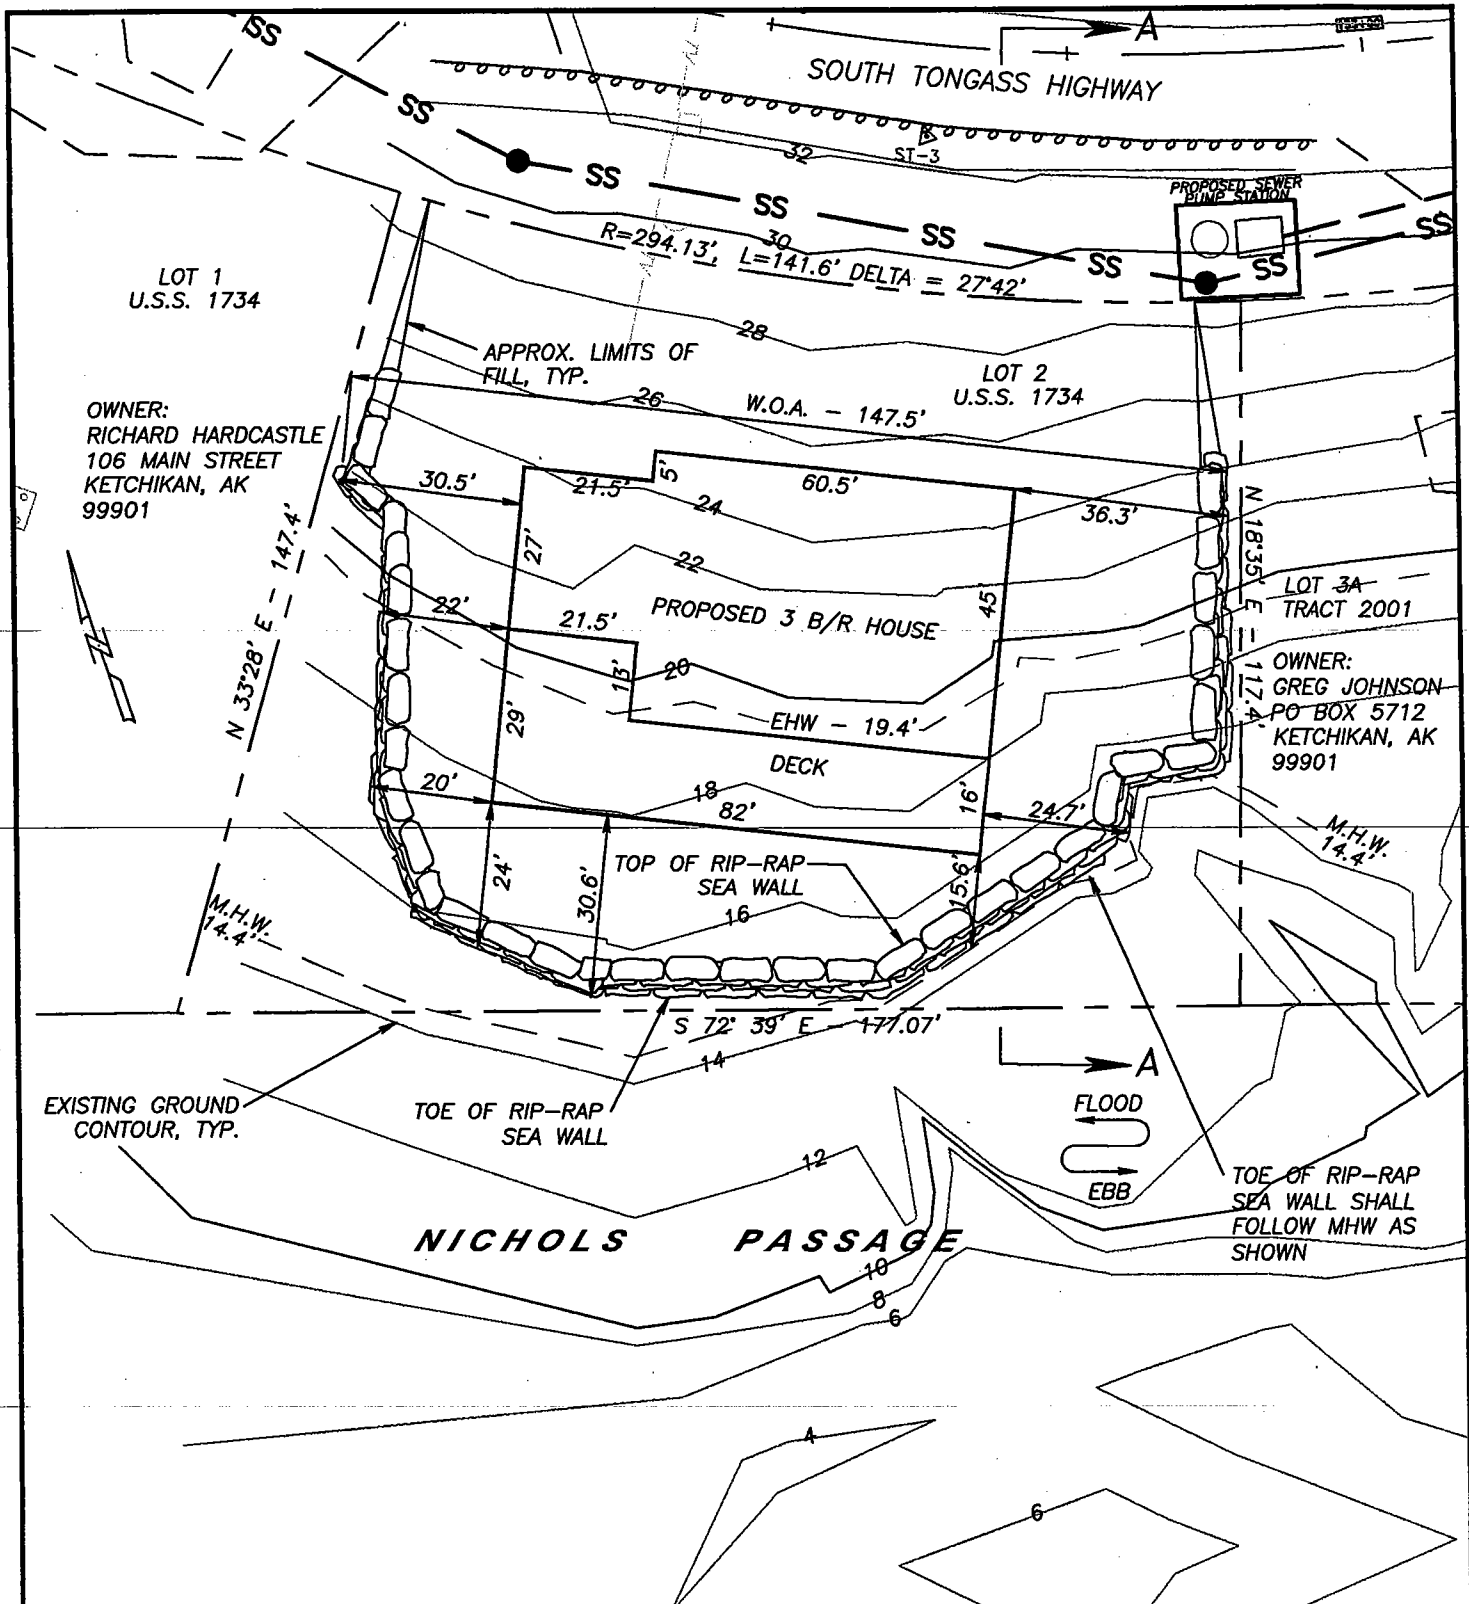

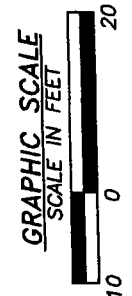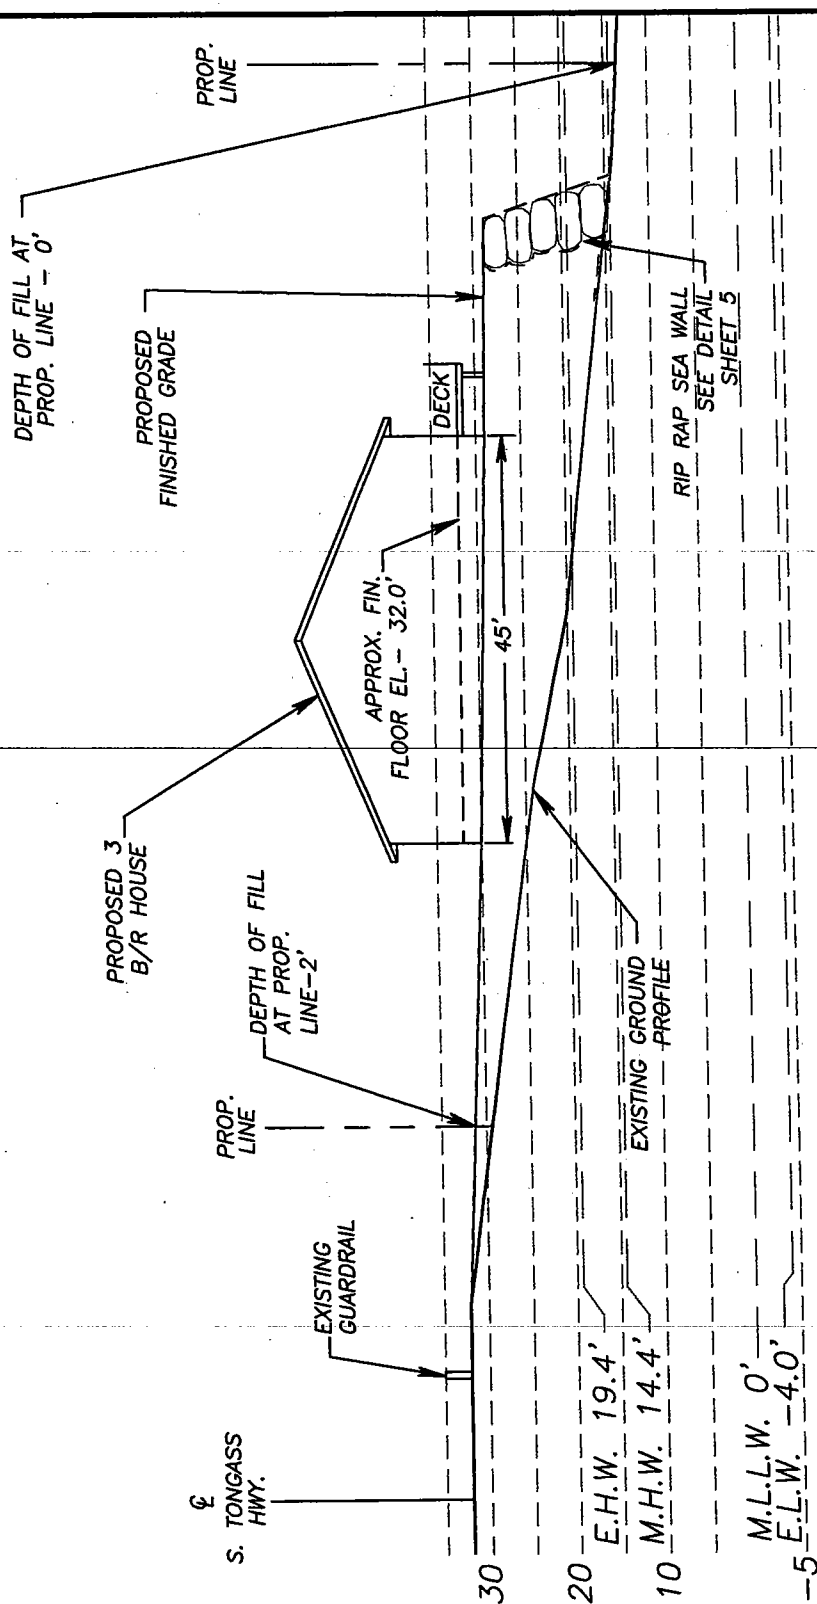

PROJECT QUANTITIES


TOTAL AREA OF FILL	- 15,125 SQ. FT.
TOTAL VOL. OF SHOT ROCK FILL	- 4,066 CU. YD.
TOTAL VOL. OF RIP-RAP	- 692 CU. YD.
TOTAL VOL. OF FILL	- 4,758 CU. YD.
TOTAL AREA OF FILL BELOW EHW (EL.-19.4')	- 5,925 SQ. FT.
TOTAL VOL. OF SHOT ROCK BELOW EHW	- 1,859 CU. YD.
TOTAL VOL. OF RIP-RAP BELOW EHW	- 633 CU. YD.
TOTAL VOL. OF FILL BELOW EHW	- 2,492 CU. YD.

SECTION A-A

APPLICATION BY:
JAMES AND MARLENE SCANLON
P.O. BOX 8095
KETCHIKAN, ALASKA 99901

PROPOSED RESIDENCE
SOUTH TONGASS HIGHWAY
LOT 2, U.S.S. 1734

AT: KETCHIKAN
LOCATED IN: T.76S., R.91E., SECTION 4
C.R.M.
DATE: 6-28-04 SHEET **4** OF **5**

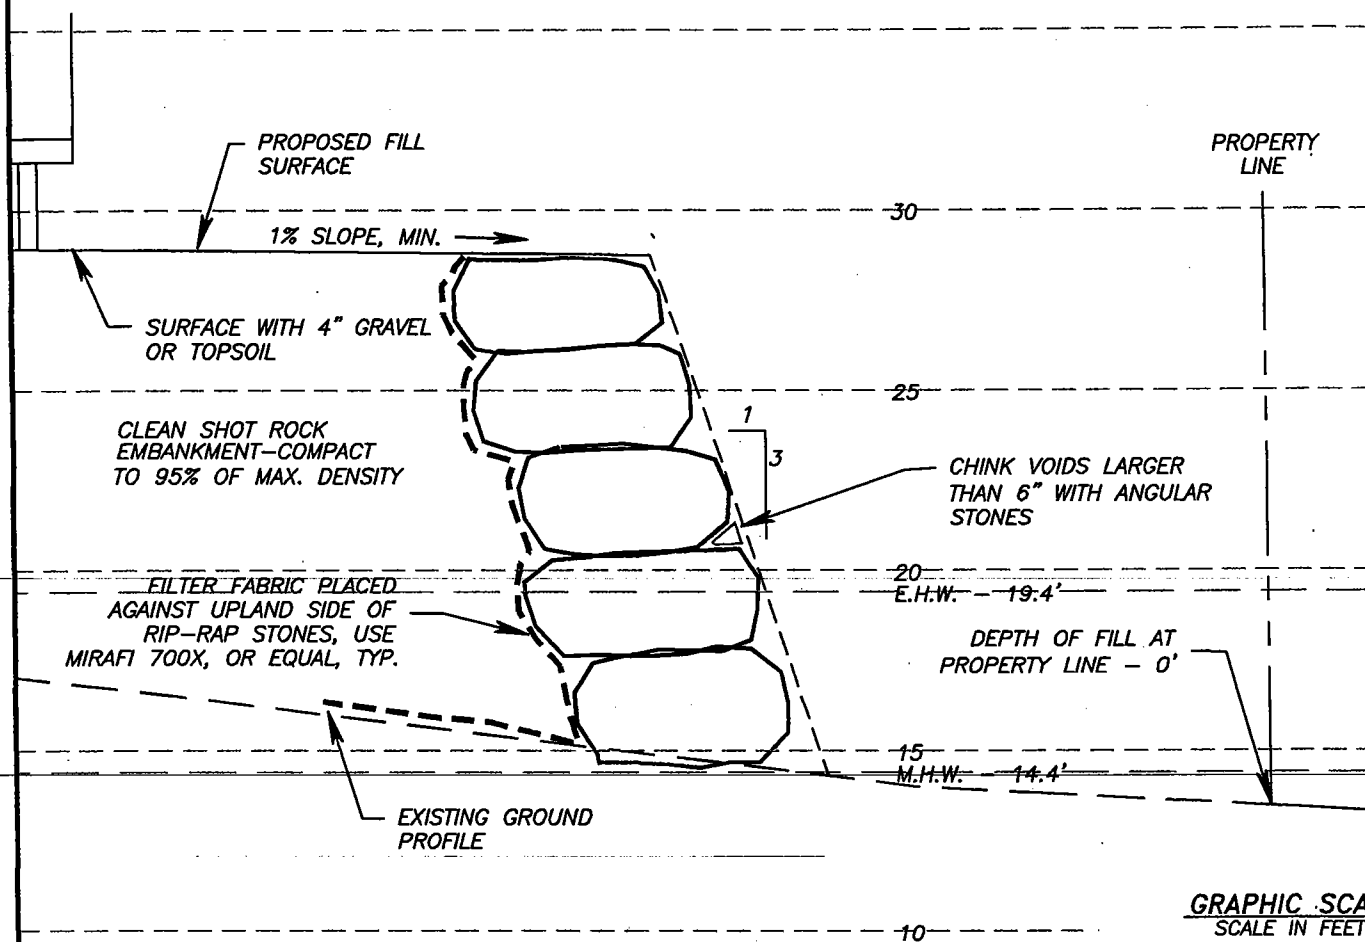

NOTES

1. EACH STONE SHALL BE PLACED SO AS TO BEAR ON AT LEAST TWO STONES ON TIER BELOW, FORMING AN INTERLOCKING WALL.
2. STONES SHALL HAVE A THICKNESS(HEIGHT) GREATER THAN ONE-THIRD OF THE LONG WEIGHT. MIN. VOLUME SHALL BE 17 CU. FT.
3. STONES SHALL HAVE A MINIMUM WEIGHT OF 3,000 LBS. EACH. WEIGHT SHALL BE DETERMINED USING STONE DIMENSIONS AND UNIT DIMENSION.
4. STONES IN LOWER HALF OF WALL SHALL HAVE LONG DIMENSION OF 50% GREATER THAN 36" AND 100% GREATER THAN 24".
5. STONES IN UPPER HALF OF WALL SHALL HAVE LONG DIMENSION OF 50% GREATER THAN 24" AND 100% GREATER THAN 18".
6. WALL SHALL BE FOUNDED ON FRESHLY EXPOSED, SOUND BEACH GRAVELS OR BEDROCK.
7. WALL LOCATION AND ALIGNMENT SHALL BE IN ACCORDANCE WITH SITE PLAN — SHEET 3

SEAWALL SECTION

APPLICATION BY:
JAMES AND MARLENE SCANLON
P.O. BOX 8095
KETCHIKAN, ALASKA 99901

PROPOSED RESIDENCE
SOUTH TONGASS HIGHWAY
LOT 2, U.S.S. 1734

AT: KETCHIKAN

LOCATED IN: T.76S., R.91E., SECTION 4
C.R.M.

DATE: 6-28-04

SHEET **5** OF **5**

STATE OF ALASKA

OFFICE OF THE GOVERNOR

DEPT. OF ENVIRONMENTAL CONSERVATION

DIVISION OF WATER

401 Certification Program
Non-Point Source Water Pollution Control Program

**NOTICE OF APPLICATION
FOR
STATE WATER QUALITY CERTIFICATION**

Any applicant for a federal license or permit to conduct an activity that might result in a discharge into navigable waters, in accordance with Section 401 of the Clean Water Act of 1977 (PL95-217), also must apply for and obtain certification from the Alaska Department of Environmental Conservation that the discharge will comply with the Clean Water Act, the Alaska Water Quality Standards, and other applicable State laws. By agreement between the U.S. Army Corps of Engineers and the Department of Environmental Conservation, application for a Department of the Army permit to discharge dredged or fill material into navigable waters under Section 404 of the Clean Water Act also may serve as application for State Water Quality Certification.

Notice is hereby given that the application for a Department of the Army Permit described in the Corps of Engineers' Public Notice No. **POA-2004-865-2, Nichols Passage**, serves as application for State Water Quality Certification from the Department of Environmental Conservation.

After reviewing the application, the Department may certify that there is reasonable assurance that the activity, and any discharge that might result, will comply with the Clean Water Act, the Alaska Water Quality Standards, and other applicable State laws. The Department also may deny or waive certification.

Any person desiring to comment on the project with respect to Water Quality Certification may submit written comments within 30 days of the date of the Corps of Engineer's Public Notice to:

Department of Environmental Conservation
WQM/401 Certification
410 Willoughby Avenue
Juneau, Alaska 99801-1795
Telephone: (907) 465-5321
FAX: (907) 465-5274

STATE OF ALASKA

OFFICE OF THE GOVERNOR

**DEPARTMENT OF NATURAL RESOURCES
OFFICE OF PROJECT MANAGEMENT AND PERMITTING**

ALASKA COASTAL ZONE MANAGEMENT
550 WEST 7TH AVENUE, SUITE 1660
ANCHORAGE, ALASKA 99501-3568

**NOTICE OF APPLICATION
FOR
CERTIFICATION OF CONSISTENCY WITH THE
ALASKA COASTAL MANAGEMENT PROGRAM**

Notice is hereby given that a request is being filed with the Office of Project Management and Permitting for a consistency determination, as provided in Section 307(c)(3) of the Coastal Zone Management Act of 1972, as amended [16 U.S.C. 1456(c)(3)], that the project described in the Corps of Engineers Public Notice No. application for a Department of the Army Permit described in the Corps of Engineers' Public Notice No. **POA-2004-865-2, Nichols Passage**, will comply with the Alaska Coastal Management Program and that the project will be conducted in a manner consistent with that program.

The Office of Project Management and Permitting requests your comments, particularly on the proposed project's consistency with the affected local coastal district management program. For more information on the consistency review contact OPMP at (907) 269-7470 or (907) 465-3562, or visit the ACMP web site at <http://www.gov.state.ak.us/gdc/Projects/projects.html>.